



EXISTING GROUND FLOOR

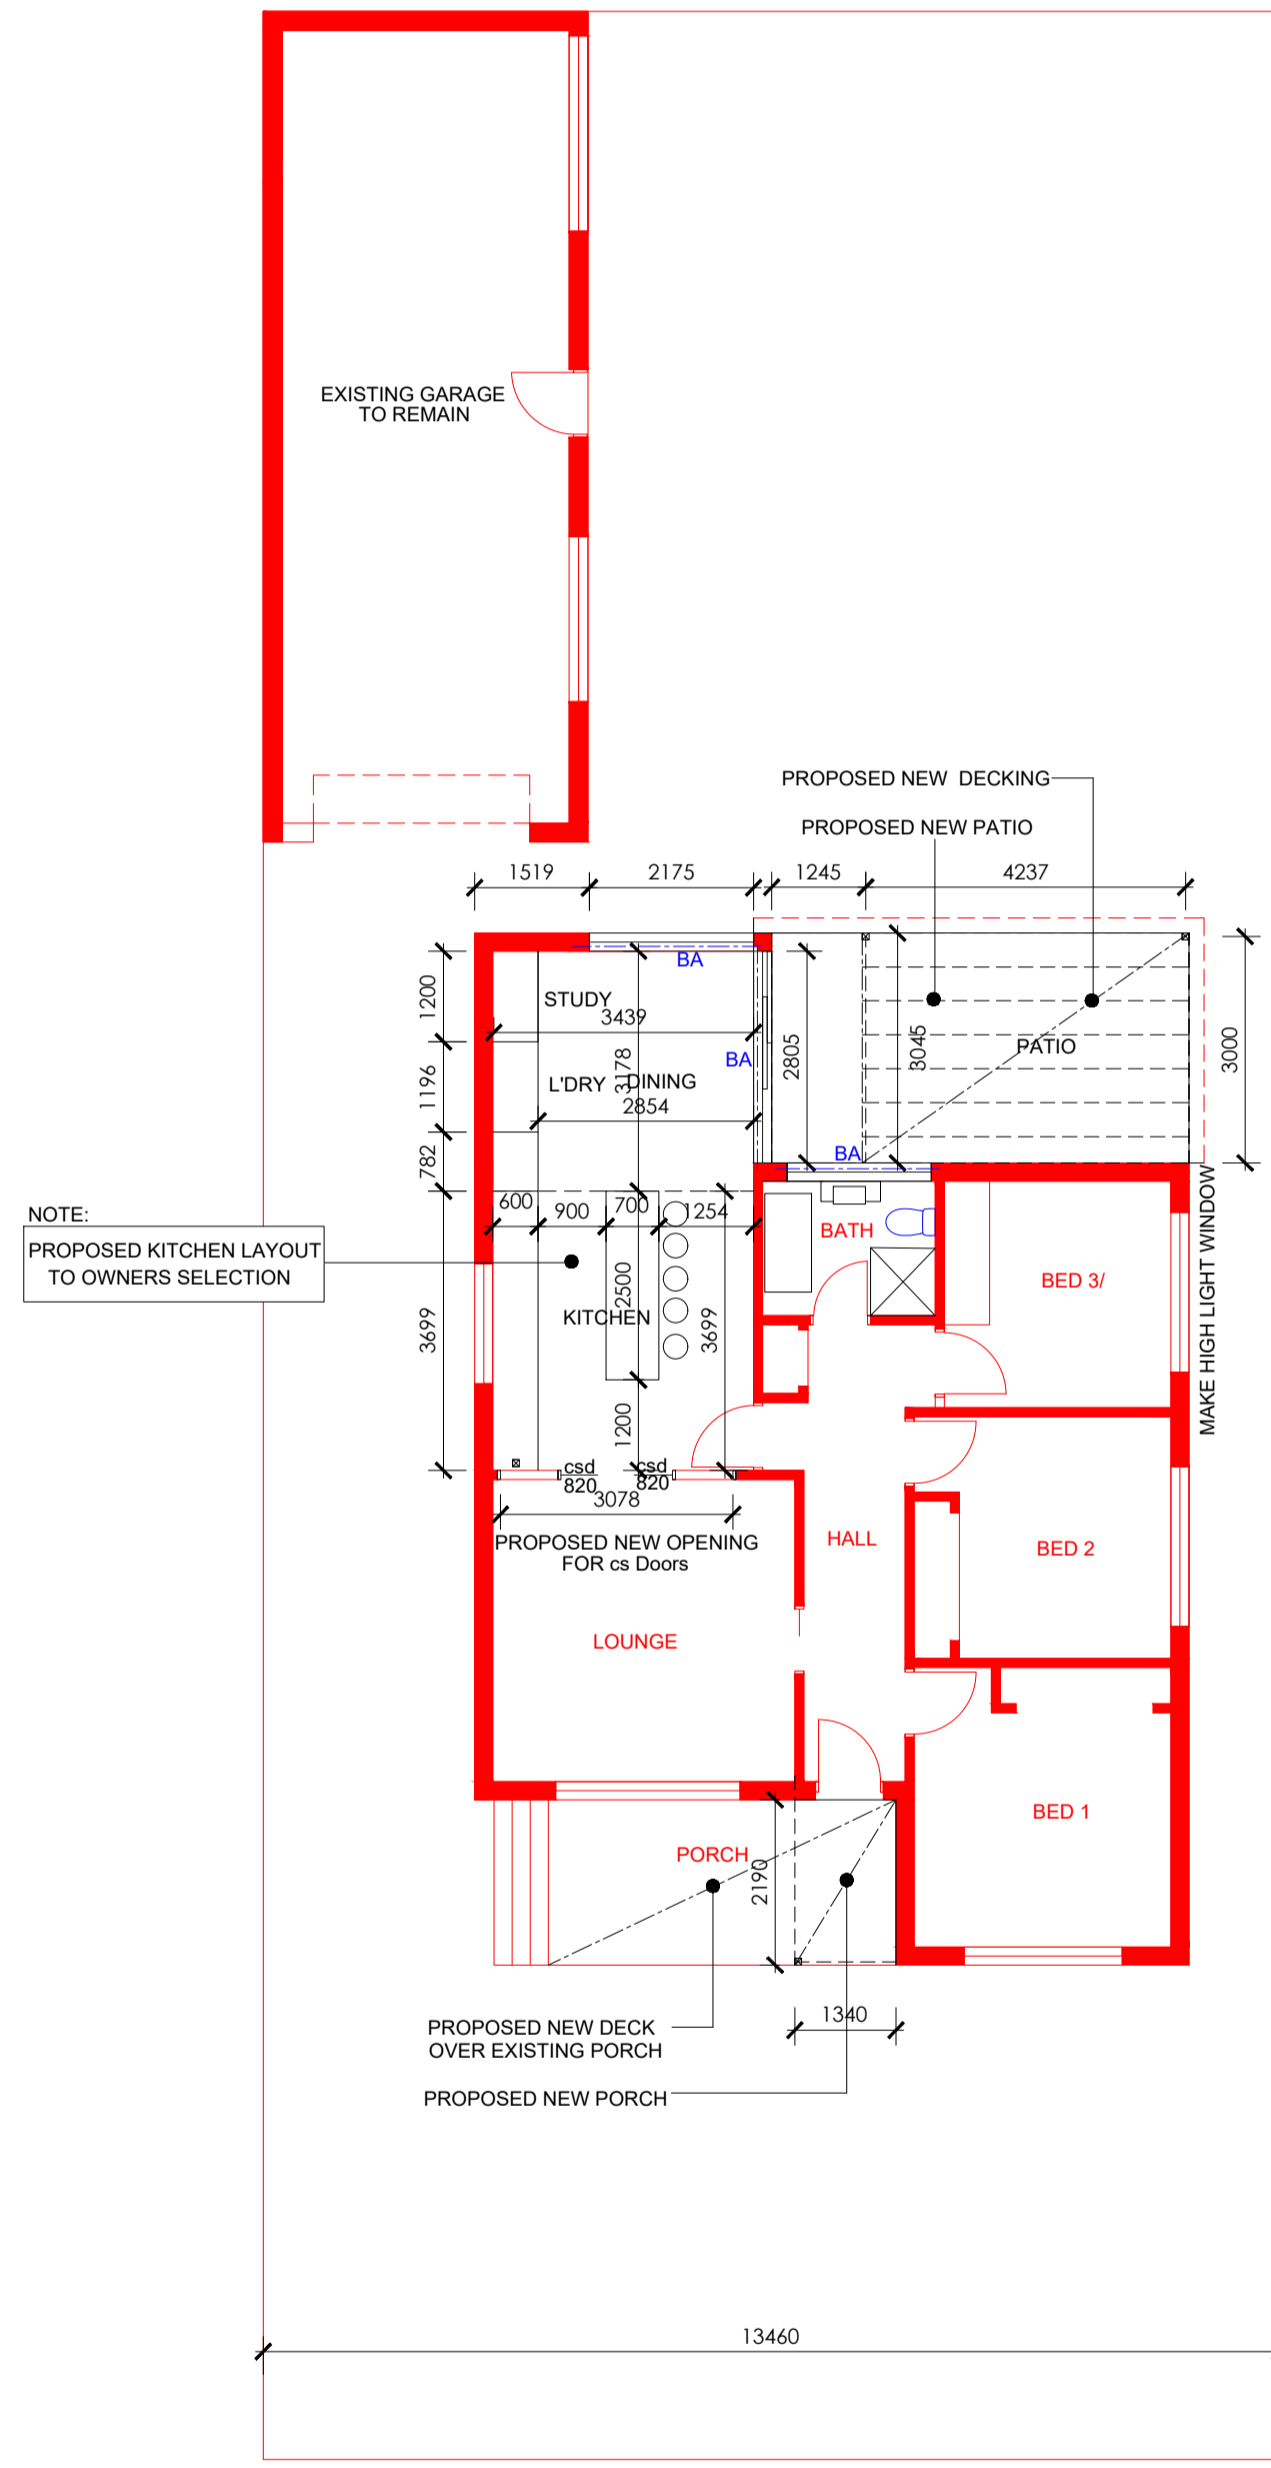

PROPOSED GROUND FLOOR  
OPTION 1

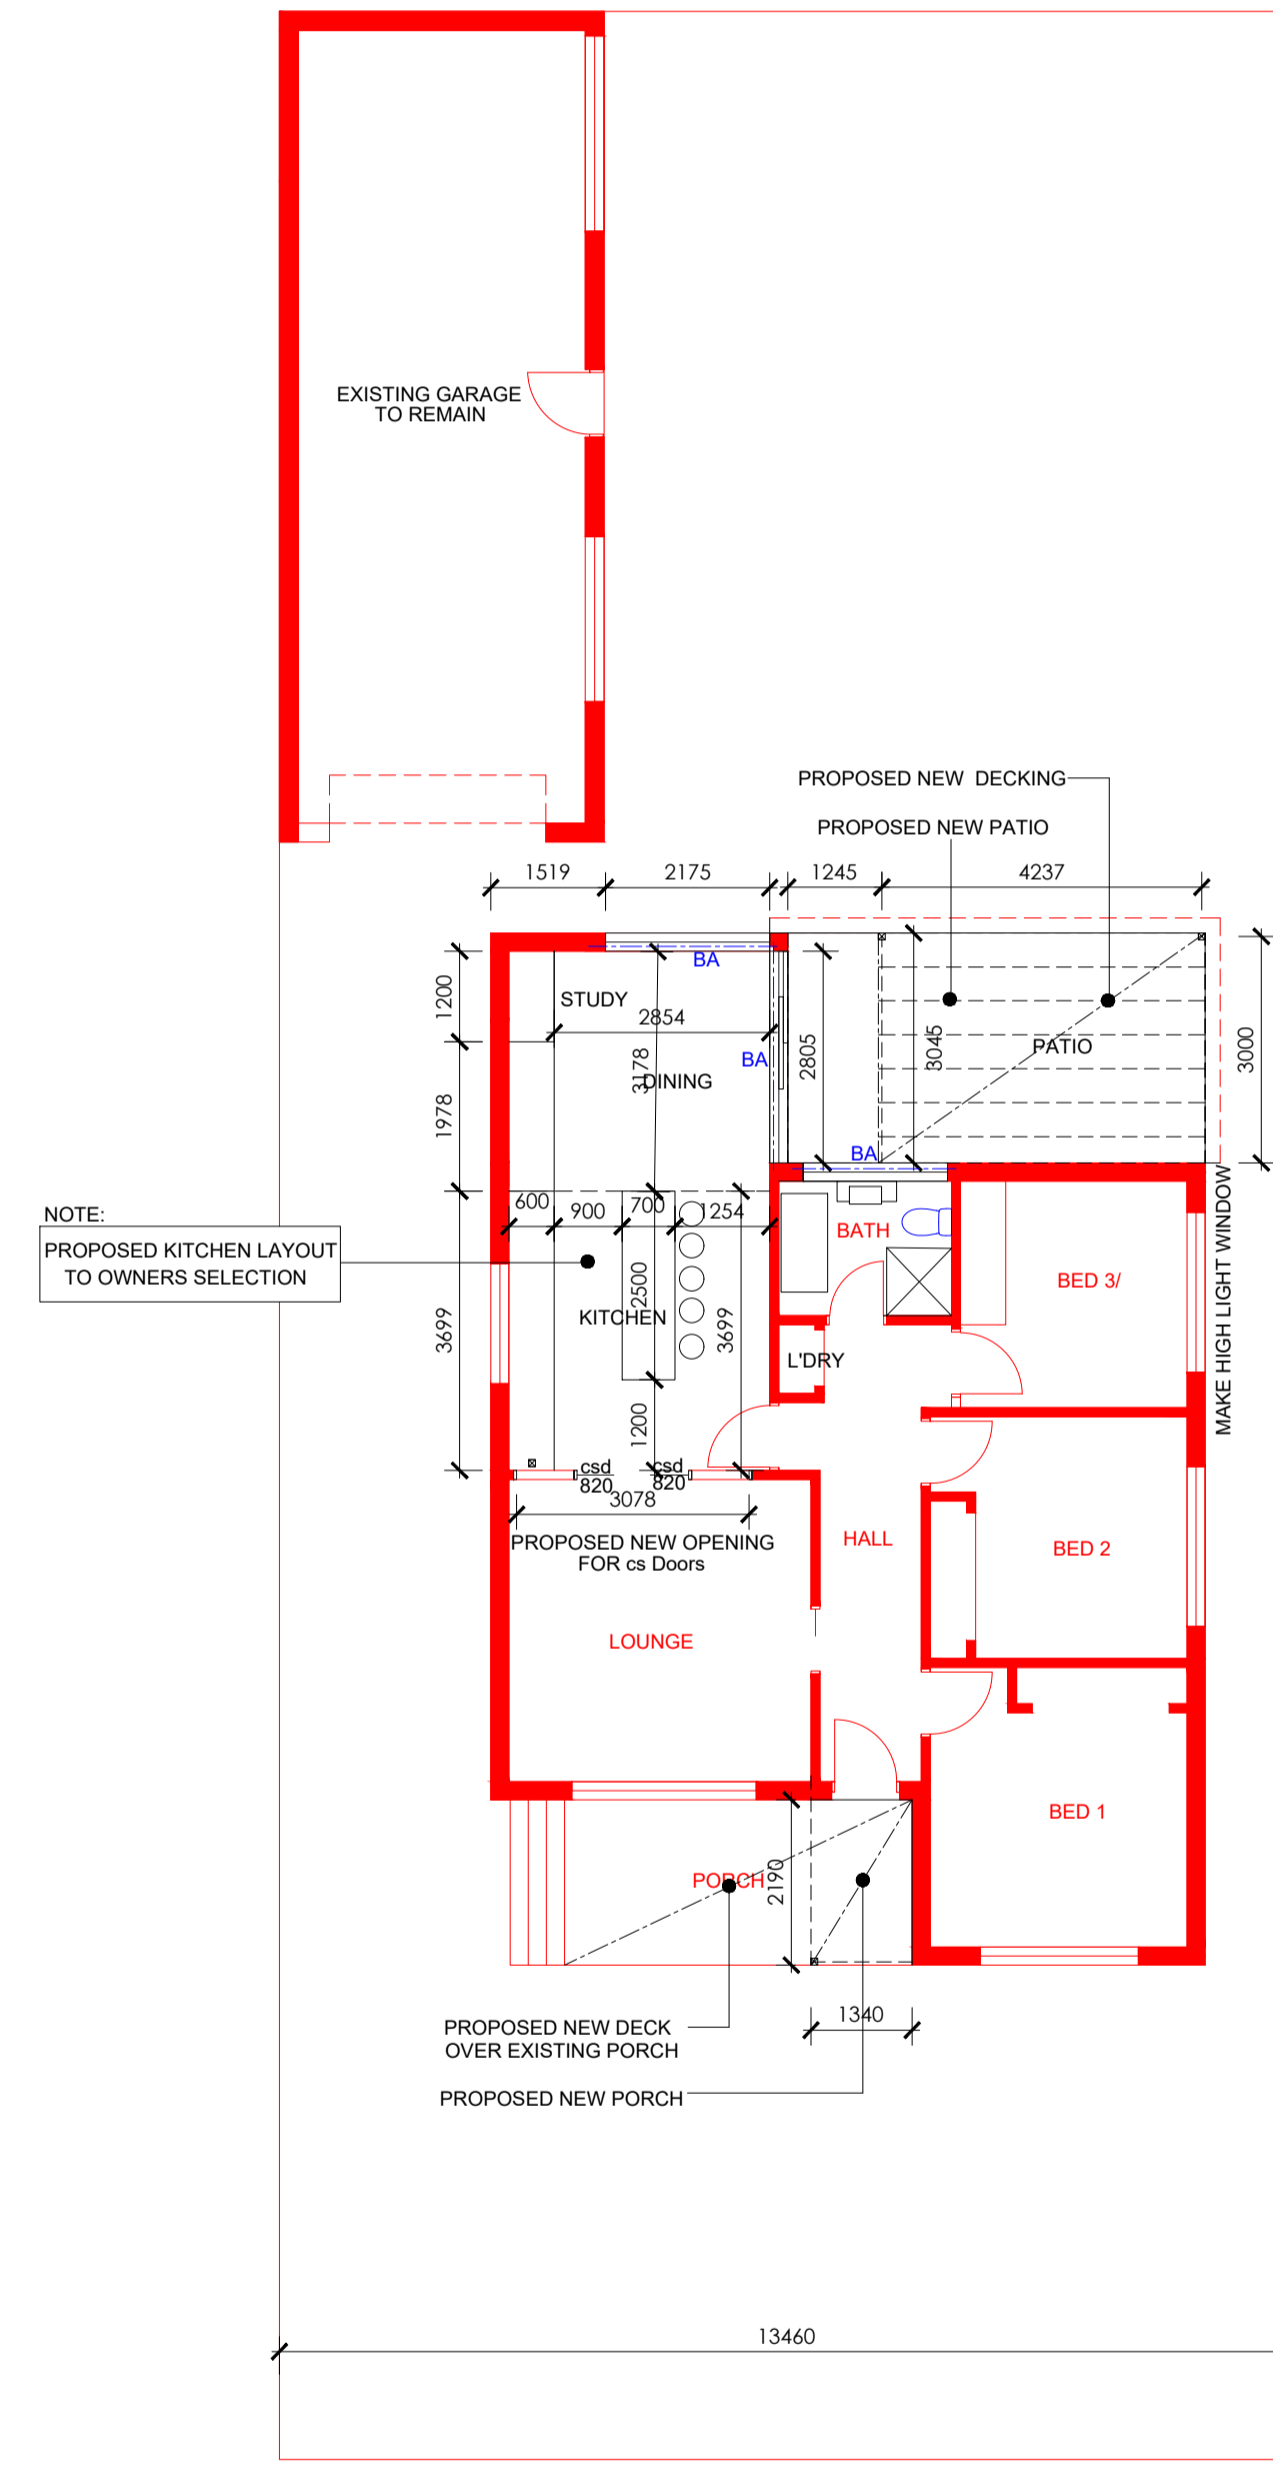

PROPOSED GROUND FLOOR  
OPTION 2


**A1**  
 591 PLENTY ROAD, PRESTON, 3072, VIC.  
 TEL: 613 9478 8873, EMAIL: archiscale@mac.com, WEB: archiscale.com

CLIENT:	DRAWN:	JOB NO:	DATE:	SCALE:	SITE ADDRESS: Heidelberg West	DWG NO.
	<b>ARCHISCALE</b>	-		<b>1:100@A1</b>	<b>23 Mcfadzean Ave, Reservoir VIC 3073</b>	

This plan or design may not be copied, loaned or borrowed without the written consent of ArchiScale